


Town of Belgrade
 Road Ordinance
 Appendix "B"

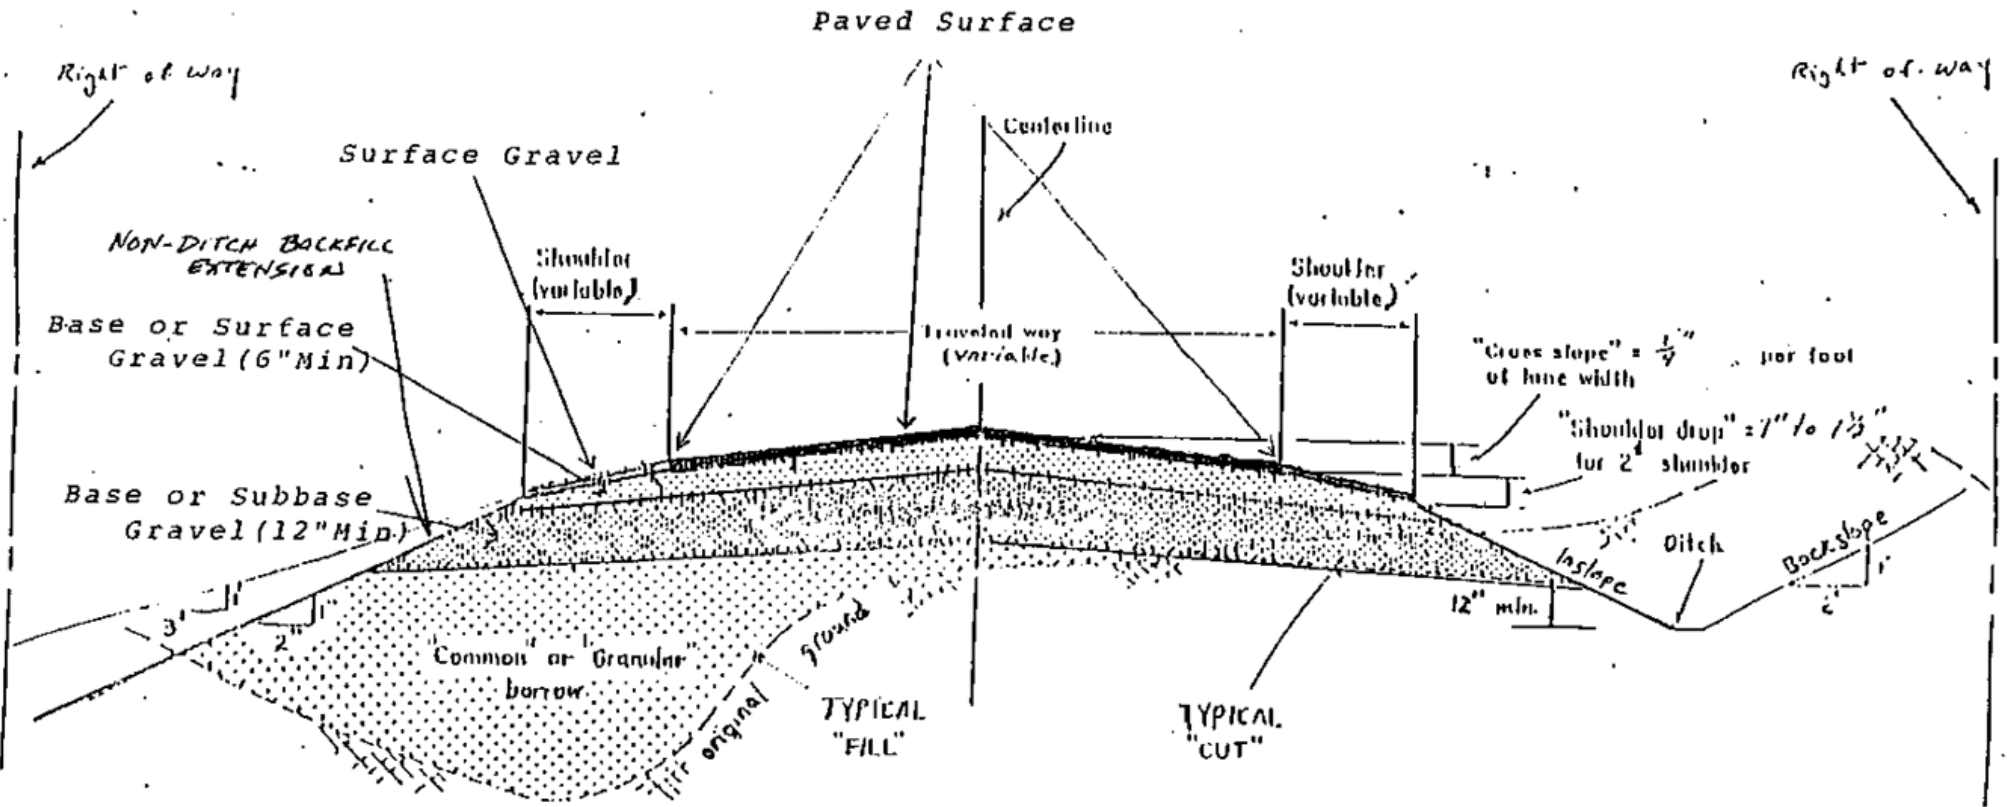

NOTE: PARKING LANES NOT SHOWN